

# LEGEND

- COMPUTED POINT
- \_\_\_\_\_ SUBJECT BOUNDARY LINE (SURVEYED)
- \_\_\_\_\_ ADJOINER BOUNDARY LINE (NOT SURVEYED)
- \_\_\_\_\_ RIGHT-OF-WAY
- \_\_\_\_\_ EASEMENT
- \_\_\_\_\_ SETBACK
- \_\_\_\_\_ SILT FENCE
- \_\_\_\_\_ X \_\_\_\_\_
- DB DEED BOOK
- PB PLAT BOOK
- PG PAGE
- RW RIGHT-OF-WAY



CONSTRUCTION  
ENTRANCE/CHECK  
DAM



## REPRESENTATIVE MARK BRODY N.C. HOUSE OF REPRESENTATIVES 55TH DISTRICT

416B LEGISLATIVE OFFICE BUILDING  
300 N. SALISBURY STREET  
RALEIGH, NC 27603-5925

OFFICE: (919) 715-3029  
CELL: (704) 965-6565  
MARK.BRODY@NCLEG.GOV



VICINITY MAP (NTS)

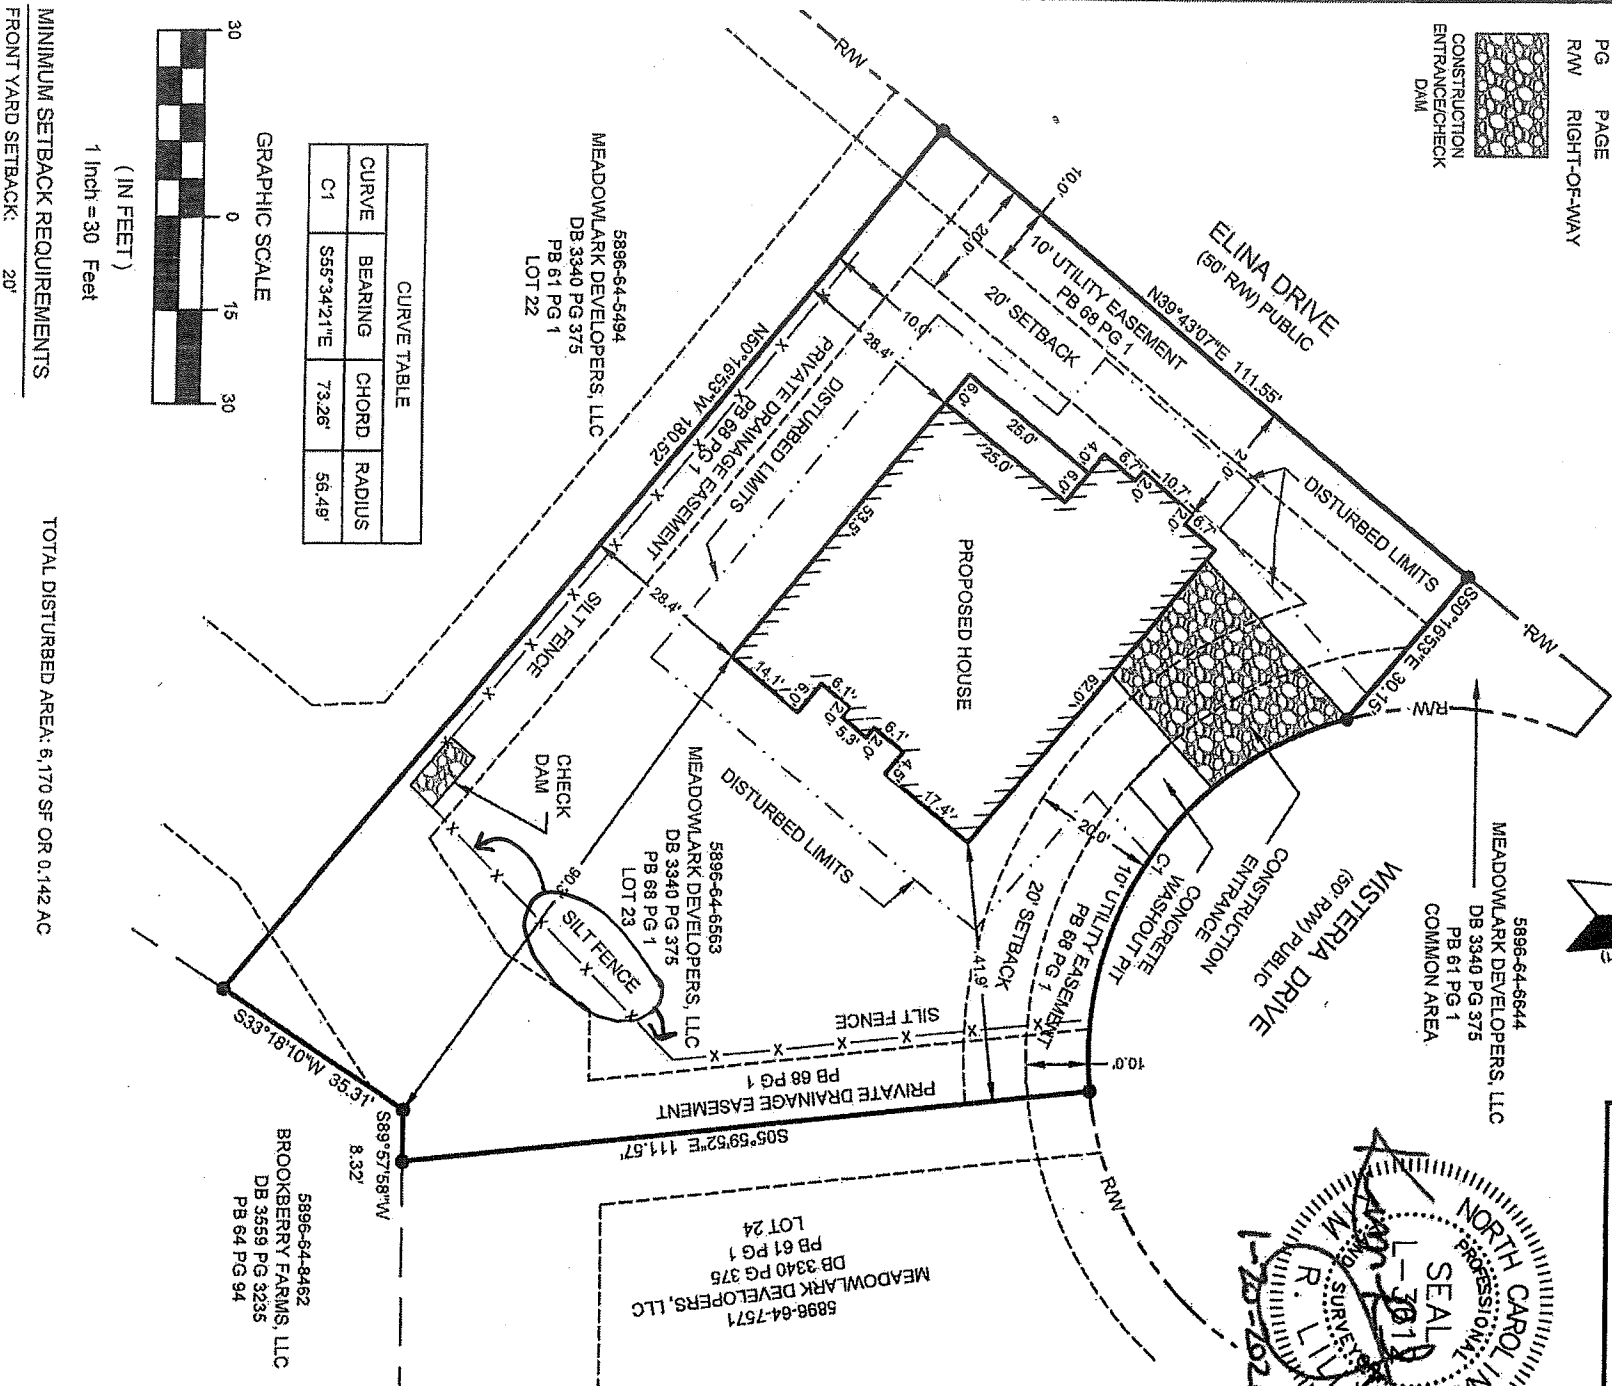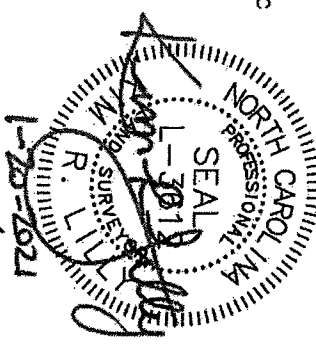

CURVE TABLE			
CURVE	BEARING	CHORD	RADIUS
C-1	S55°34'21"E	73.26'	56.49'

GRAPHIC SCALE



( IN FEET )

1 inch = 30 Feet

MINIMUM SETBACK REQUIREMENTS

FRONT YARD SETBACK: 20'

TOTAL DISTURBED AREA: 6,170 SF OR 0.142 AC